





נוף פתוח לים מכל דירה!
Sea view from all of the apartments!

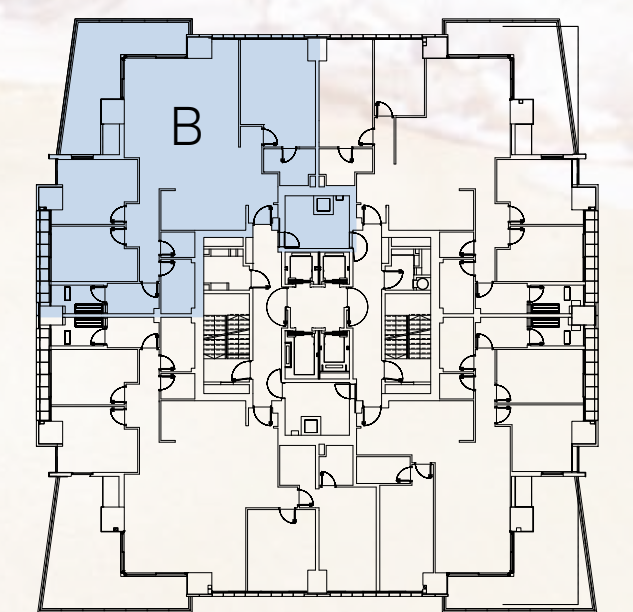

4 חדרים KING, דגם B
172 מ"ר נטו + 29 מ"ר מרפסת
לובי קומתי כ-35 מ"ר
4 ROOM KING, TYPE B
172 m² net + 29 m² balcony
35 m² Floor lobby

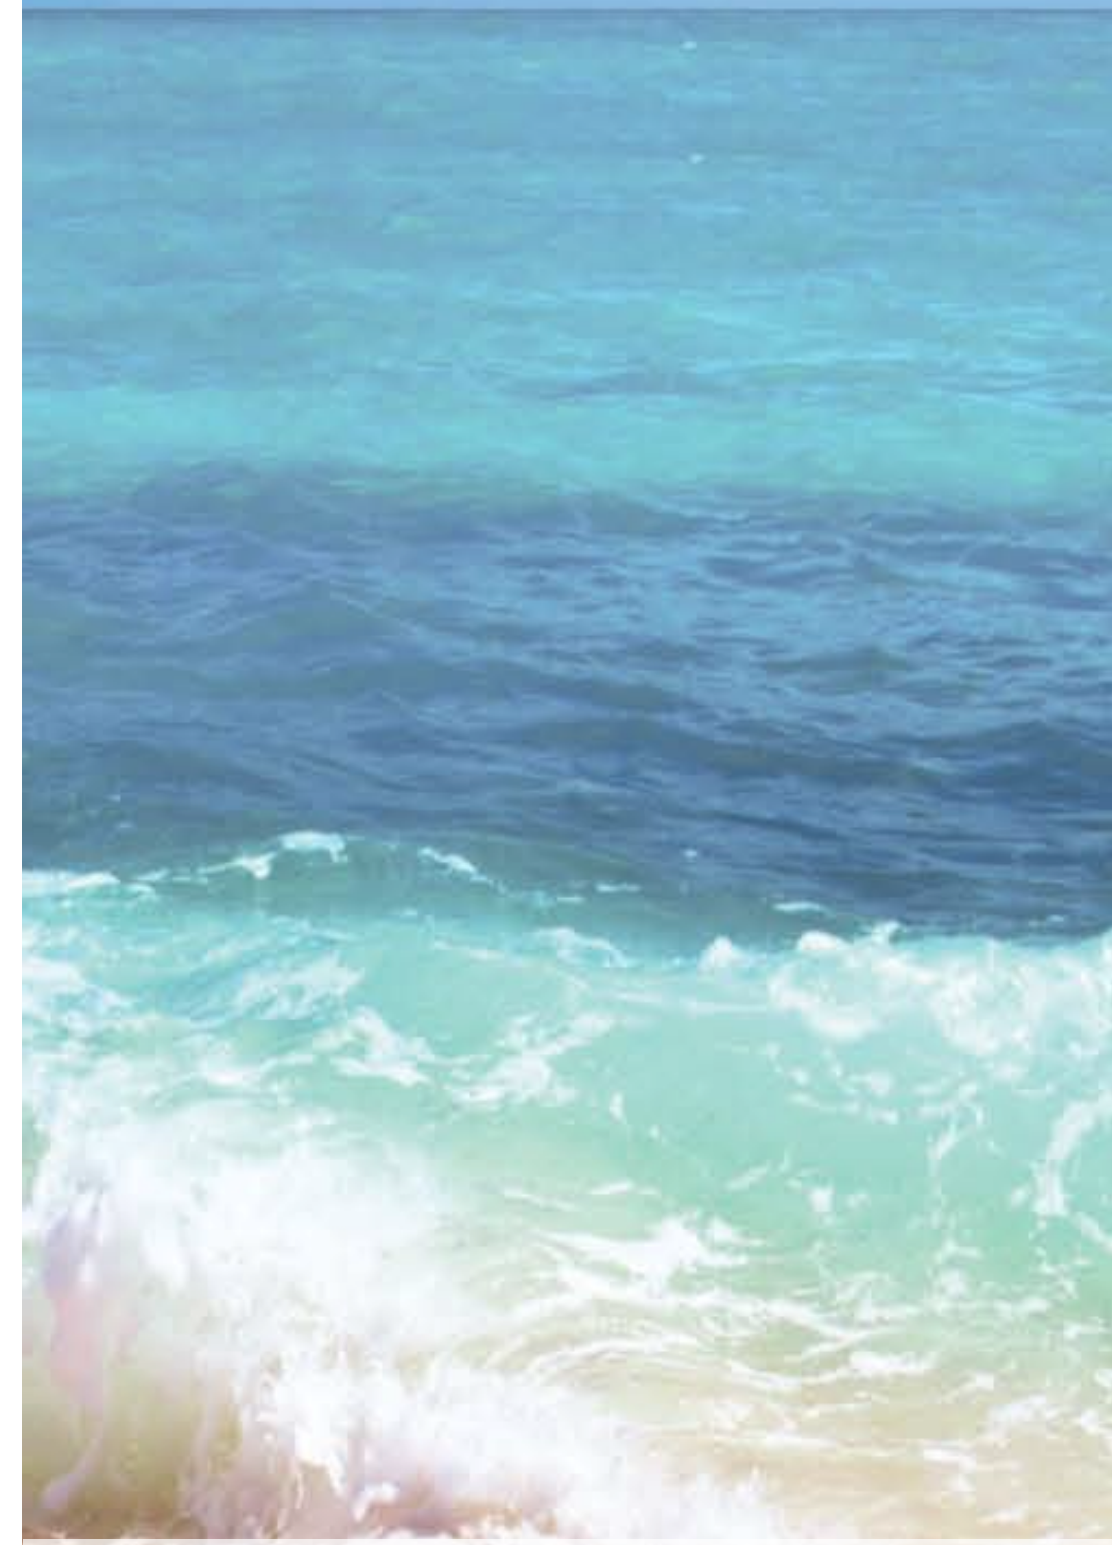

תוכנית הדירה וההדמיות הינם להמחשה בלבד. את החברה יחייבו רק חוזה המכר, המפרטים, תוכנית המכר ונספחיו: הריהוט, ארונות המטבח, הכלים הסניטריים ופתחי החלונות הינם לצורכי המחשה בלבד. המידות לפני טיח ו/או כל ציפוי אחר. ט.ל.ח. הופקד: 12/11/2012. המוכר עשוי להתקשר עם ספקים אחרים ו/או להתקין מוצרים אחרים שיו שערך.

The plans of the apartment and the simulations are for the purpose of illustration only. The company will be obligated by the sale contracts, specifications, sales programs and its appendices. The furniture, kitchen cabinets, sanitary fixtures and windows are only for the purpose of illustration. The measurements are those prior to stucco and / or any other coating. E.O.E. Produced: Nov 15, 2012. The Seller is entitled to enter into an engagement with any other providers and / or install other products of equivalent value.



קלוד נחמיאס
חברה לבנין בע"מ
*2680

משרד מכירות: שד' ירושלים פינת שד' הרצל, אשדוד
טל: 08-8652-333, פקס: 08-8652-444